



Ground Floor Plan

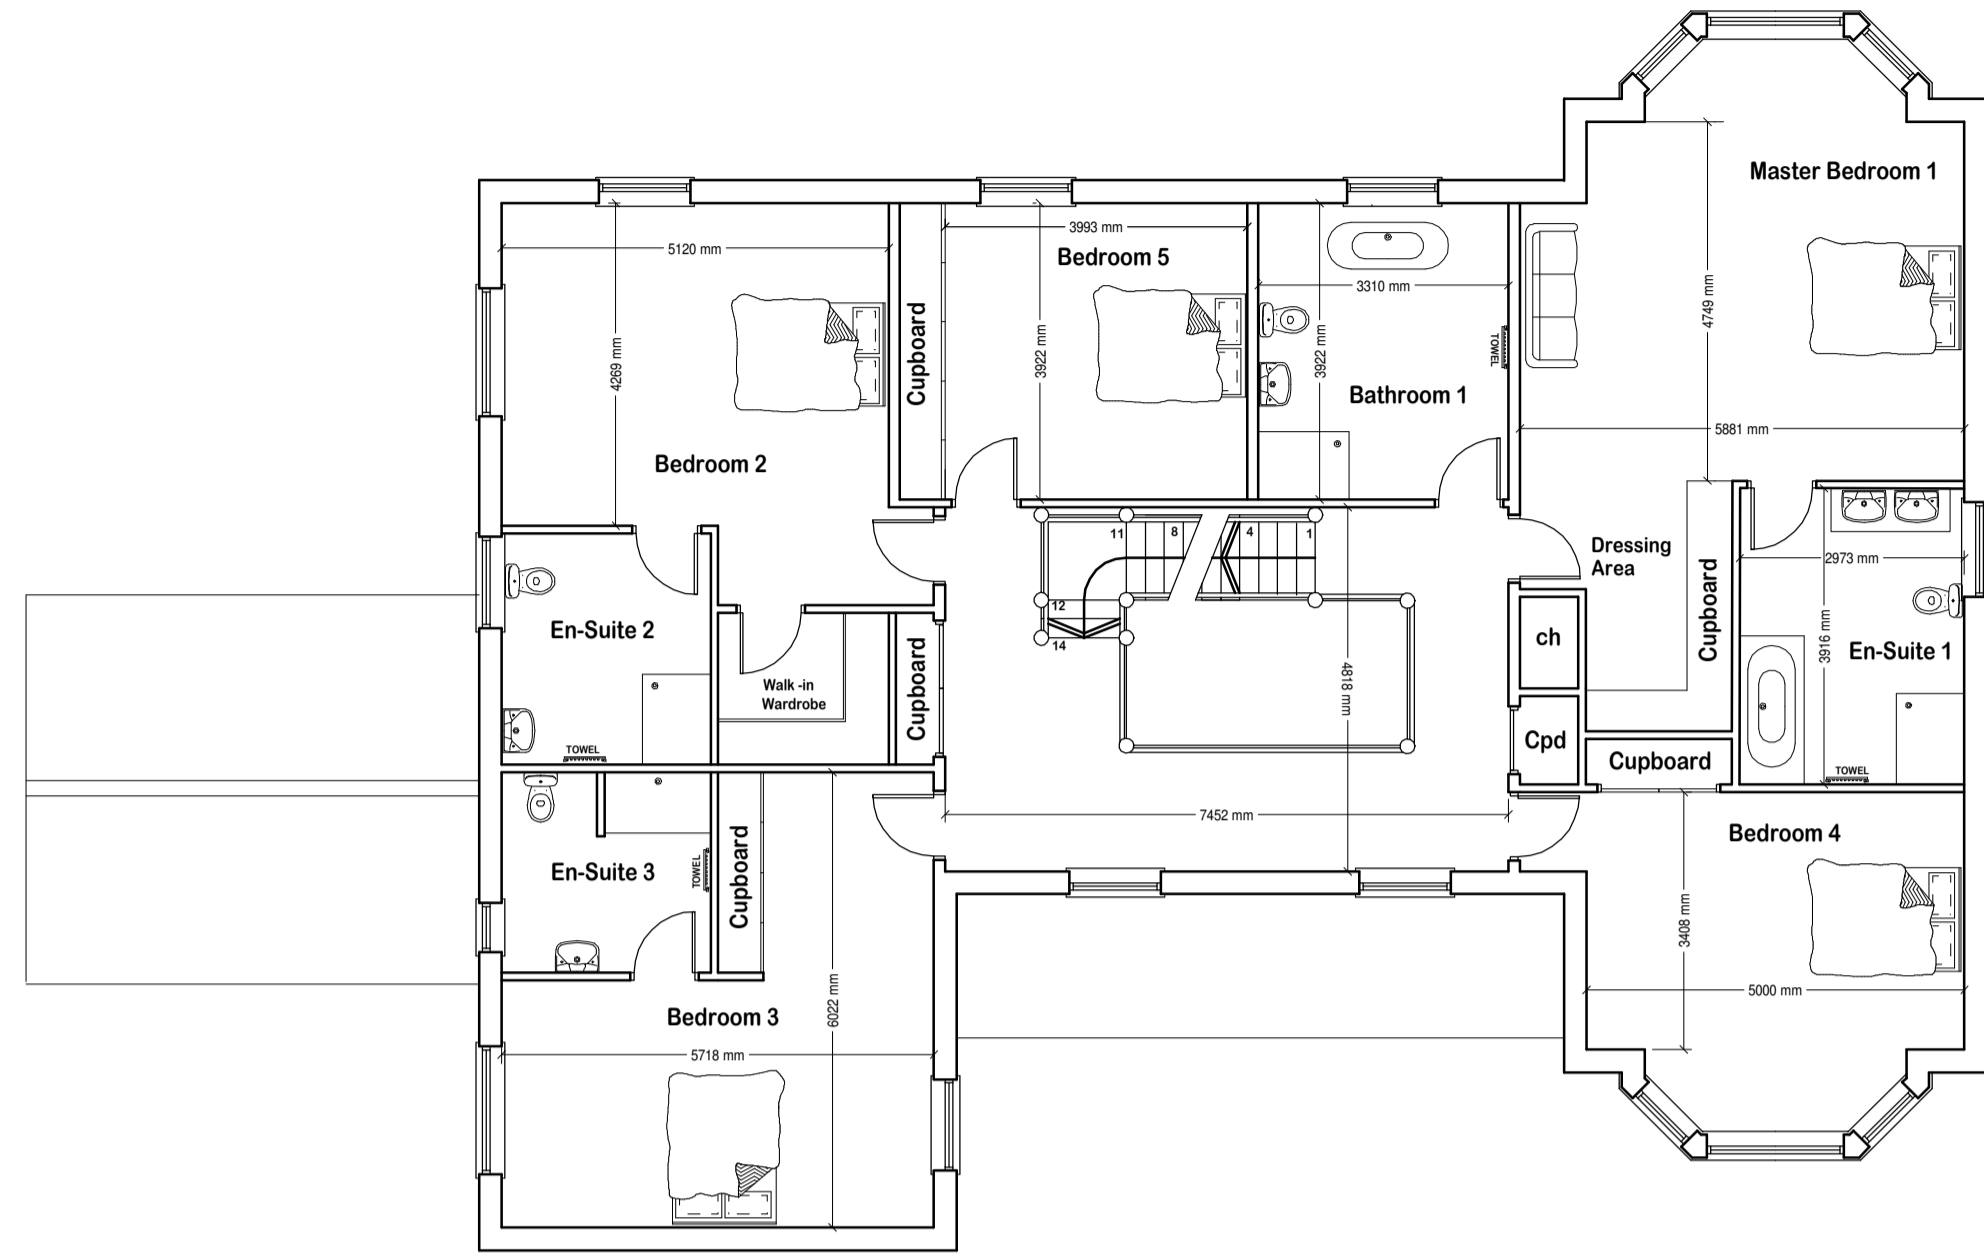

First Floor Plan

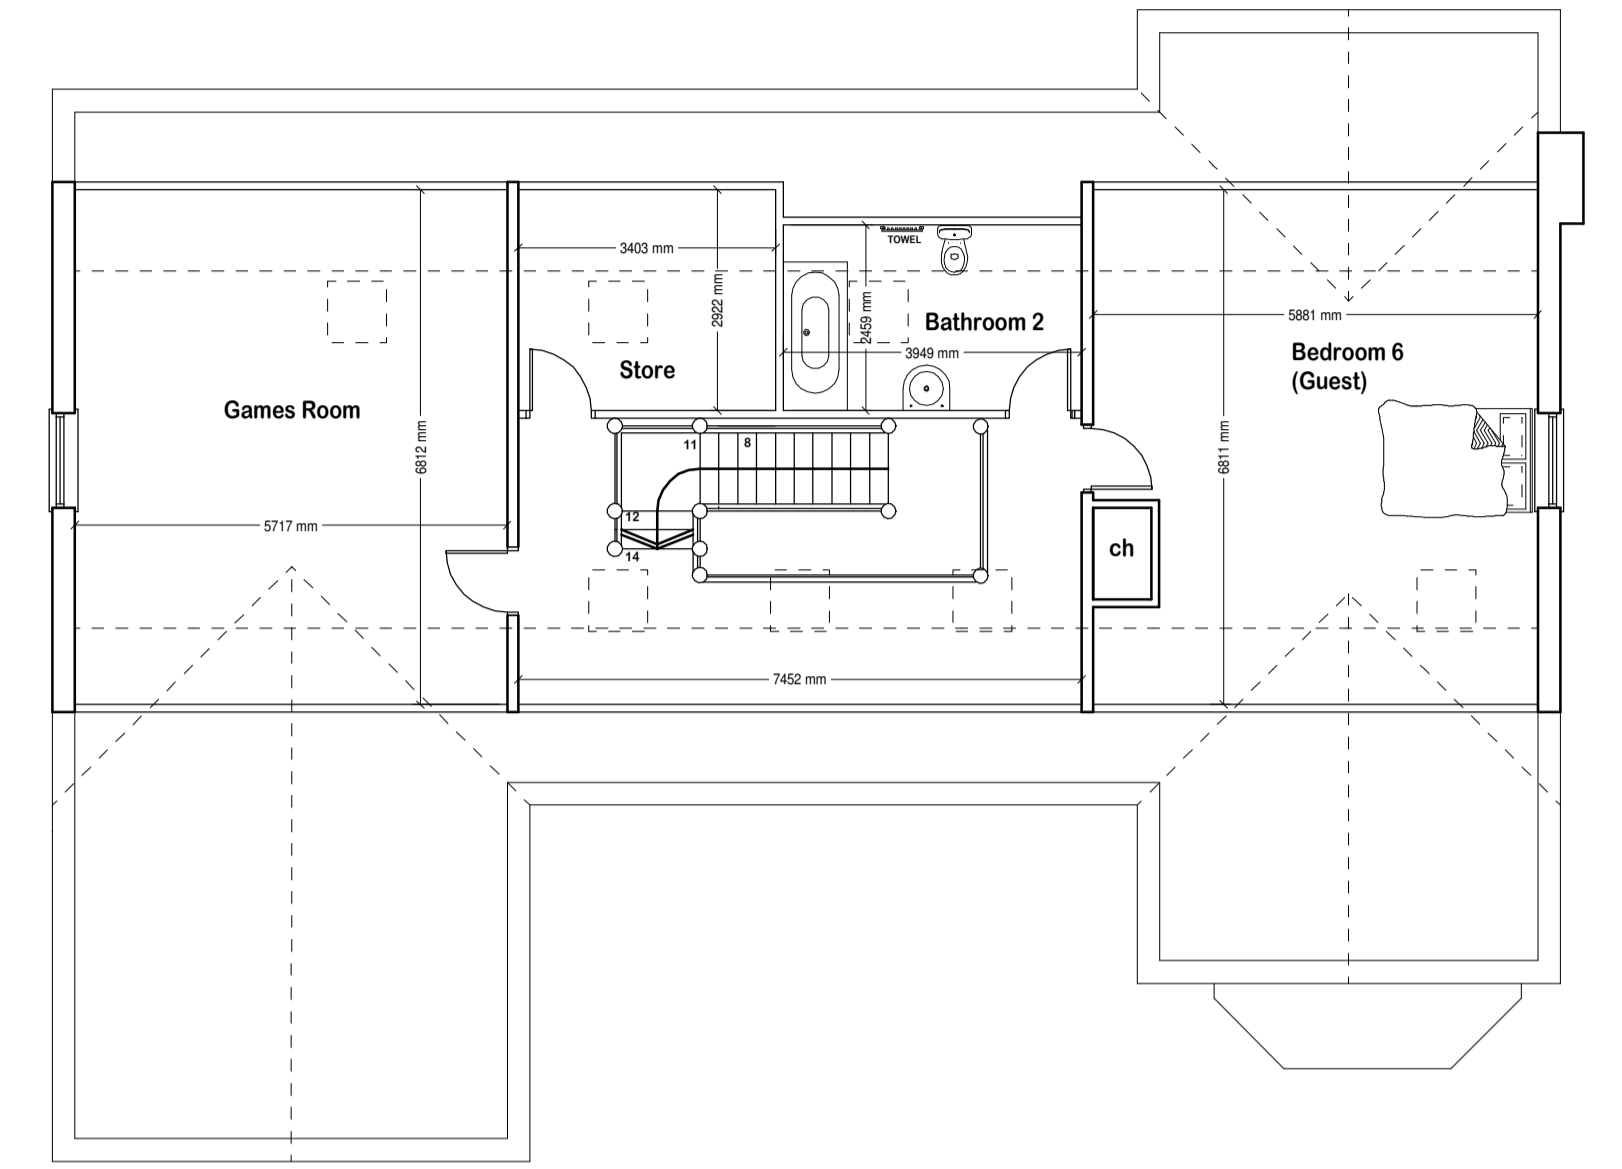

Attic Floor Plan



North Elevation



West Elevation



East Elevation



South Elevation

Rev.	Date	Revision Notes
G	28.05.2010	VARIOUS MINOR AMENDMENTS
F	26.05.2010	VARIOUS MINOR AMENDMENTS

DO NOT SCALE - ALL DIMENSIONS TO BE VERIFIED ON SITE

© **NA**

Tel: 0191-4203800 Fax: 0191-4203349 Email: admin@nicholsonnaim.co.uk
 Bishop's Court, Rectory Lane, Whickham, Newcastle upon Tyne, NE16 4PA
 www.nicholsonnaim.co.uk

Client Mr Tim Anderson		
Project Proposed Housing Development		
Address Hayworth Croft Medburn		
Scales 1:100	Date MAY 2010	CAD File 13670-50
Drawing Title PLOT 5 - SCHEME 2		
Drawing No. 13670-54	Rev. no. G	