



Rear Elevation






Side Elevation

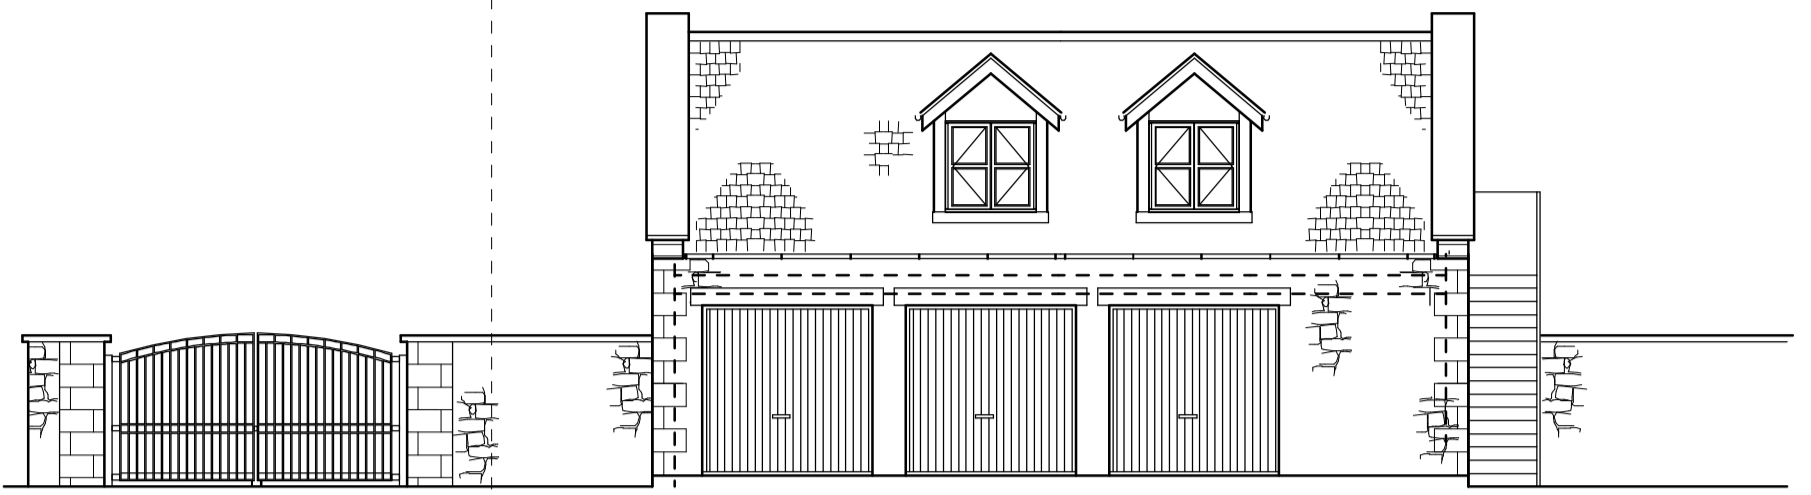


Front Elevation

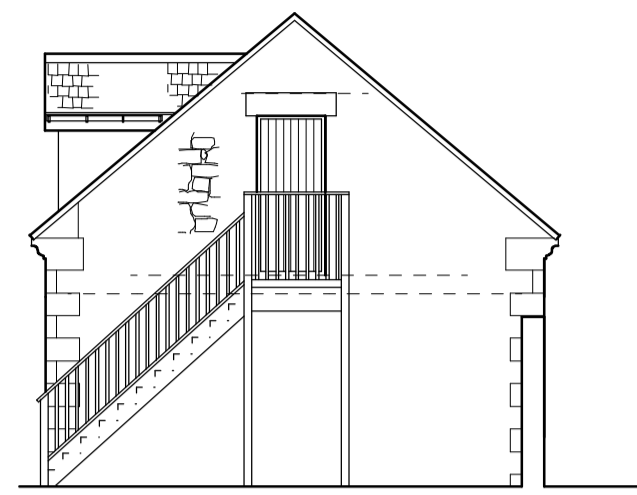


Side Elevation

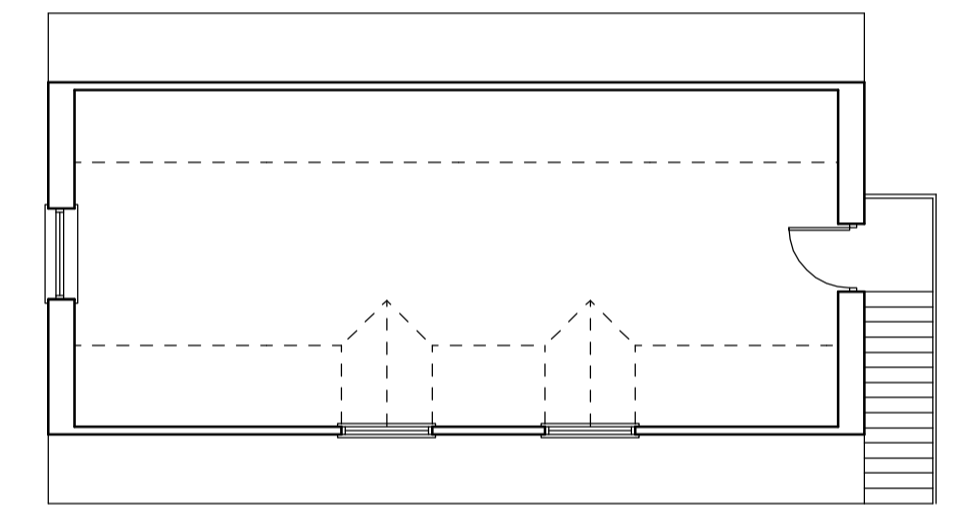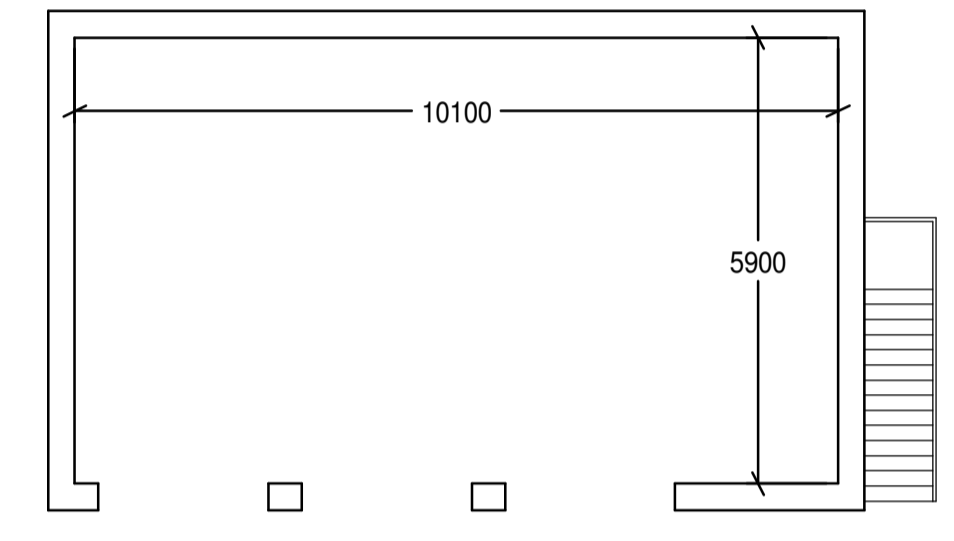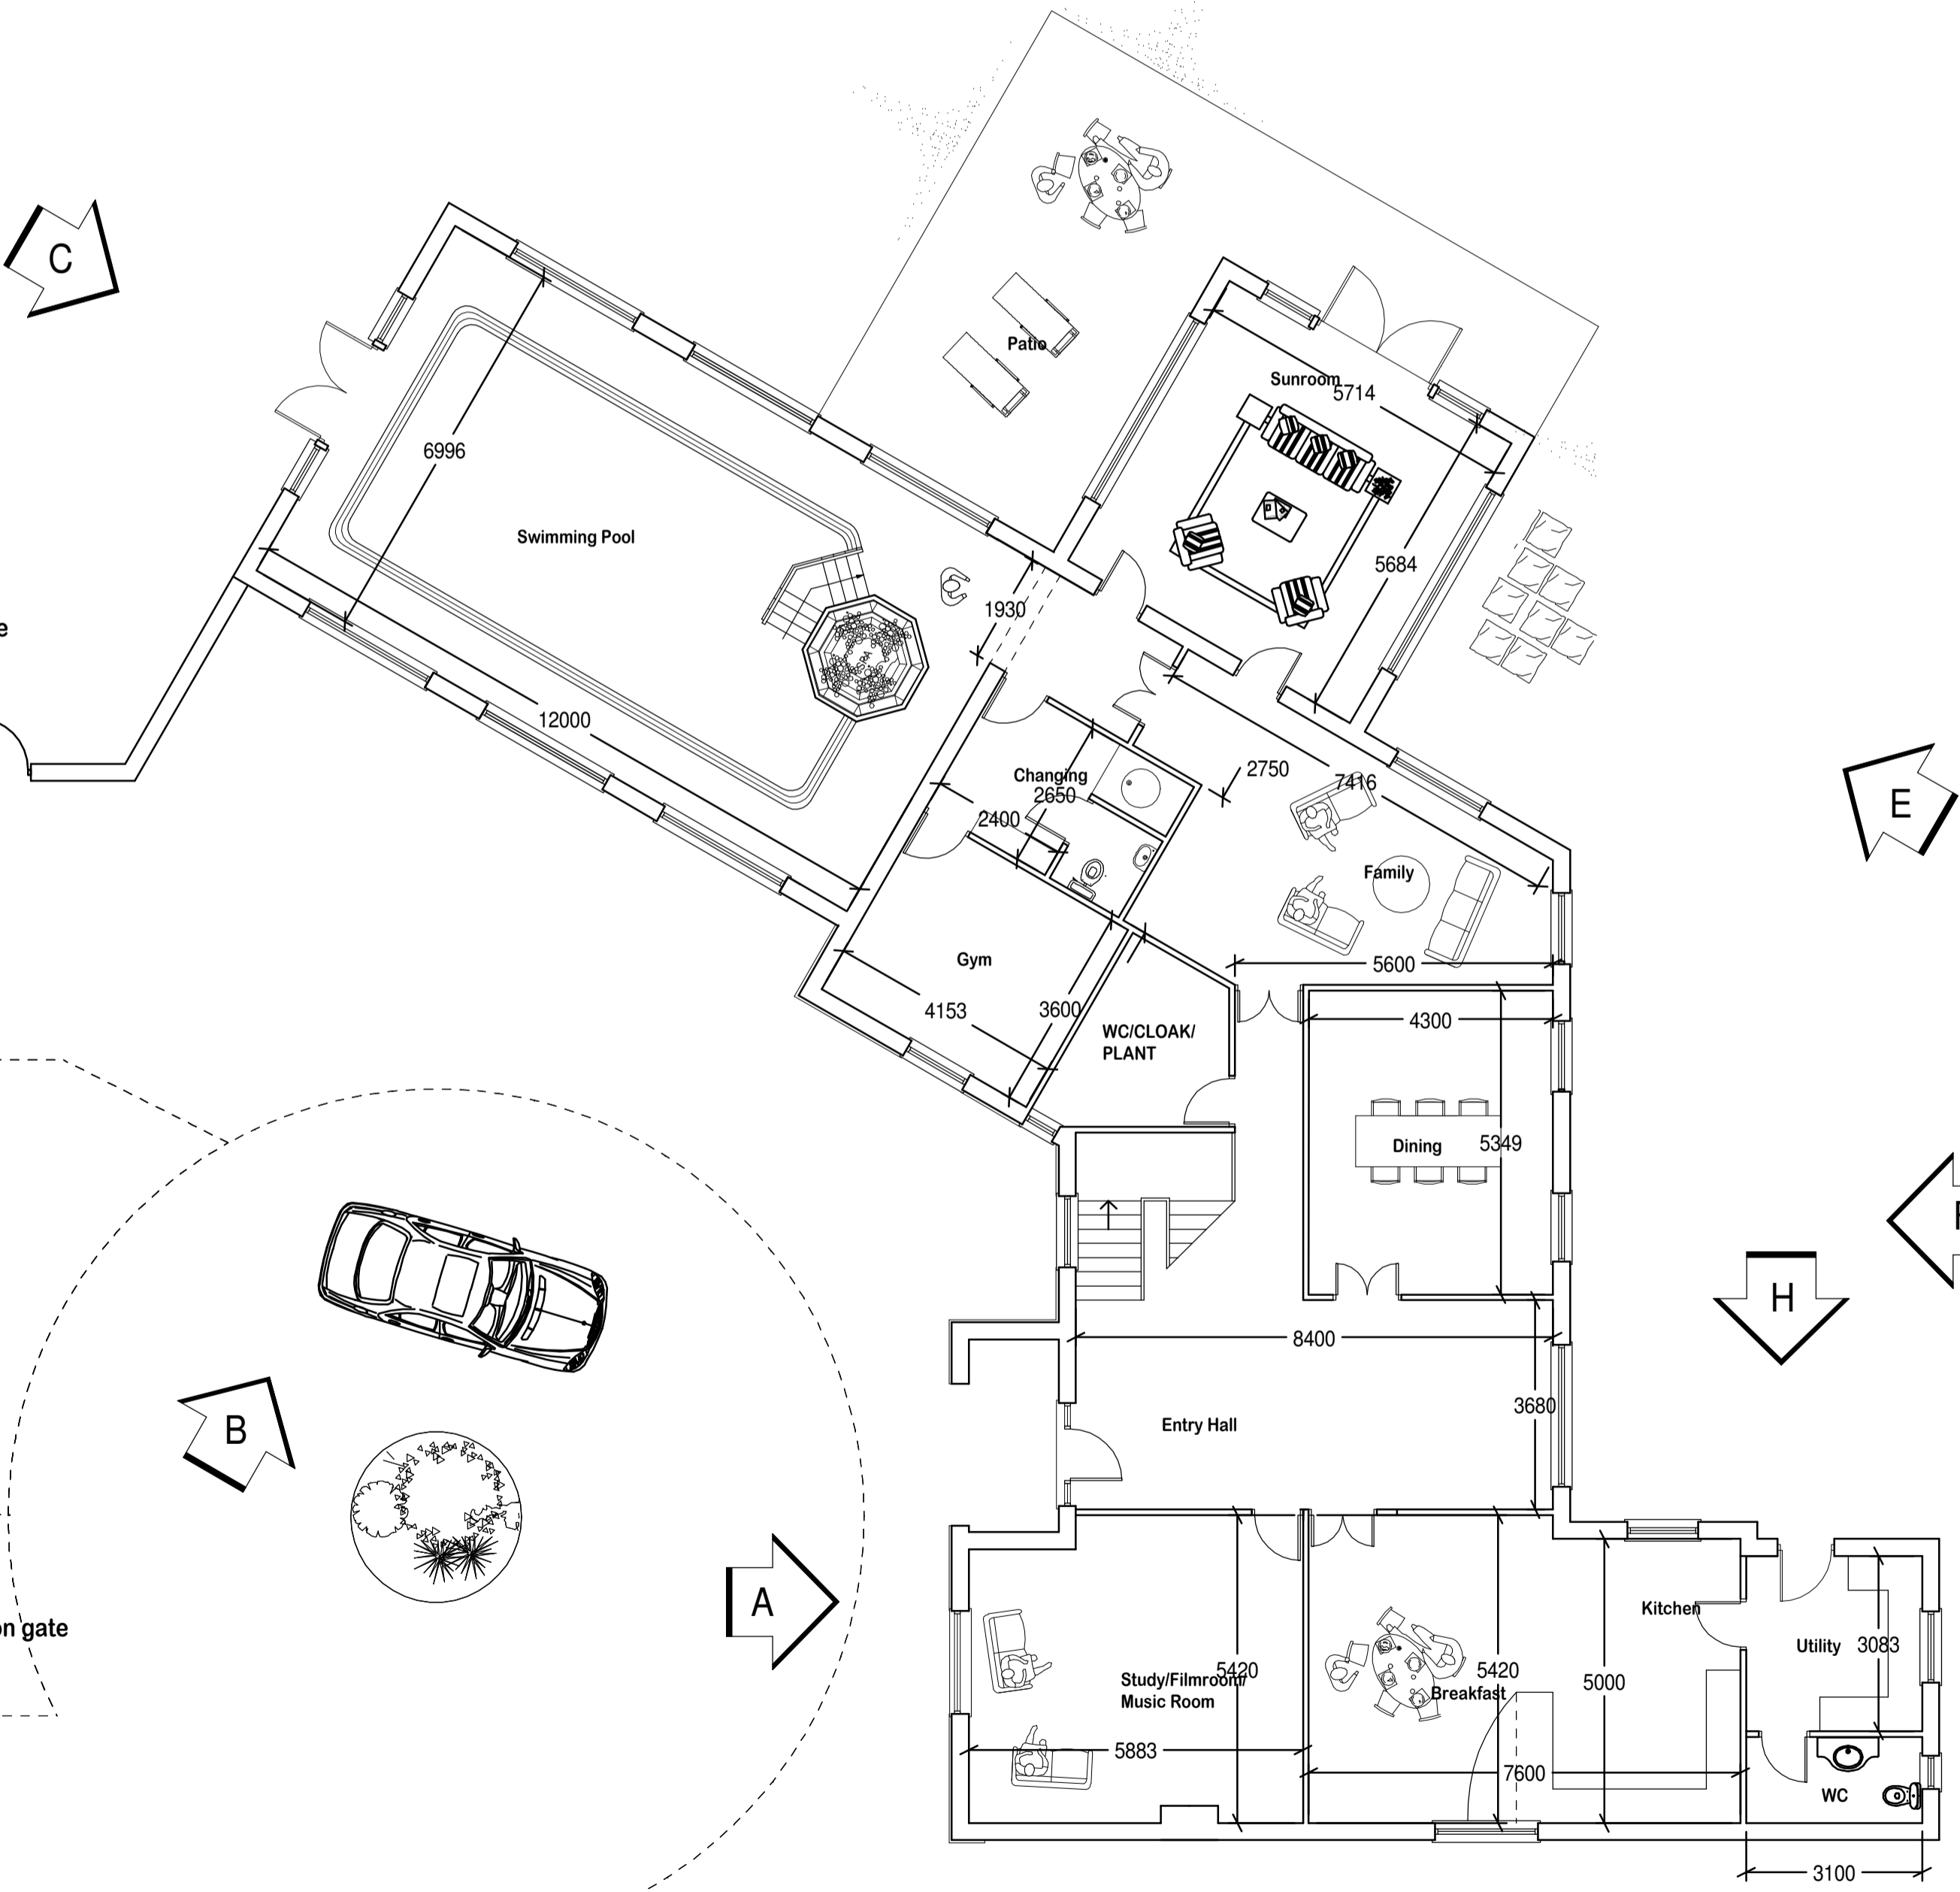







Garage First Floor Plan

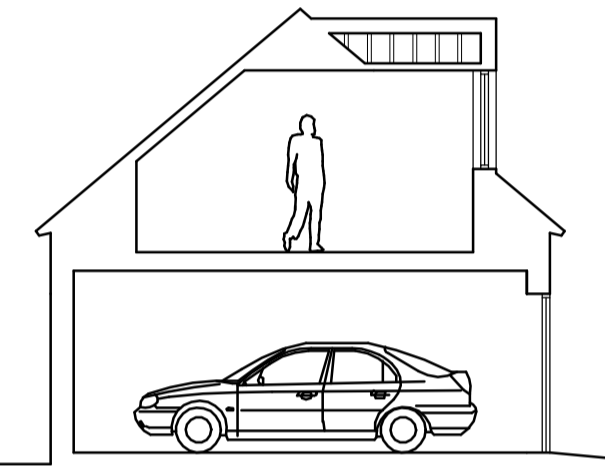

Garage Section

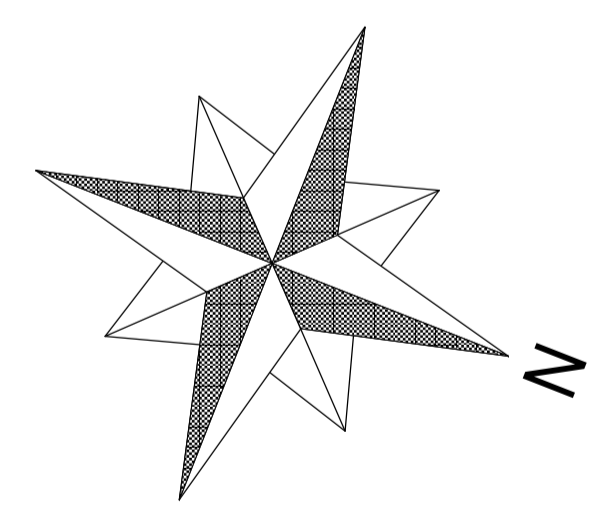

Rev.	Date	Revision Notes
A	01.11.07	REVISED TO CLIENT COMMENTS
DO NOT SCALE - ALL DIMENSIONS TO BE VERIFIED ON SITE		
Tel: 0191-4203800 Fax: 0191-4203349 Email: admin@nicholsonn.co.uk Bishops Court, Rectory Lane, Whickham, Newcastle upon Tyne, NE16 4PA www.nicholsonn.co.uk		
Client Mr Tim Anderson		
Project Proposed Housing Development		
Address Hayworth Croft Medburn		
Scales 1:100	Date OCT 2007	CAD File 13670-50
Drawing Title PLOT 5 - SITE/GROUND FLR PLAN		
Drawing No. 13670-51		Rev. no. A

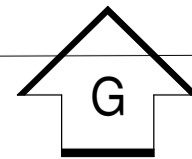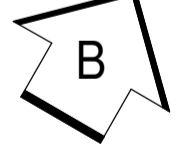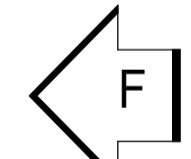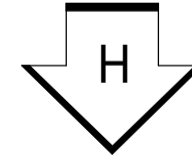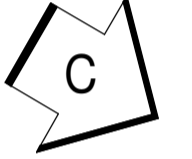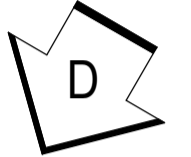

2m High with wrought iron gate

2m High wall with wrought iron gate

PLAN

Garage GF Plan