


25946

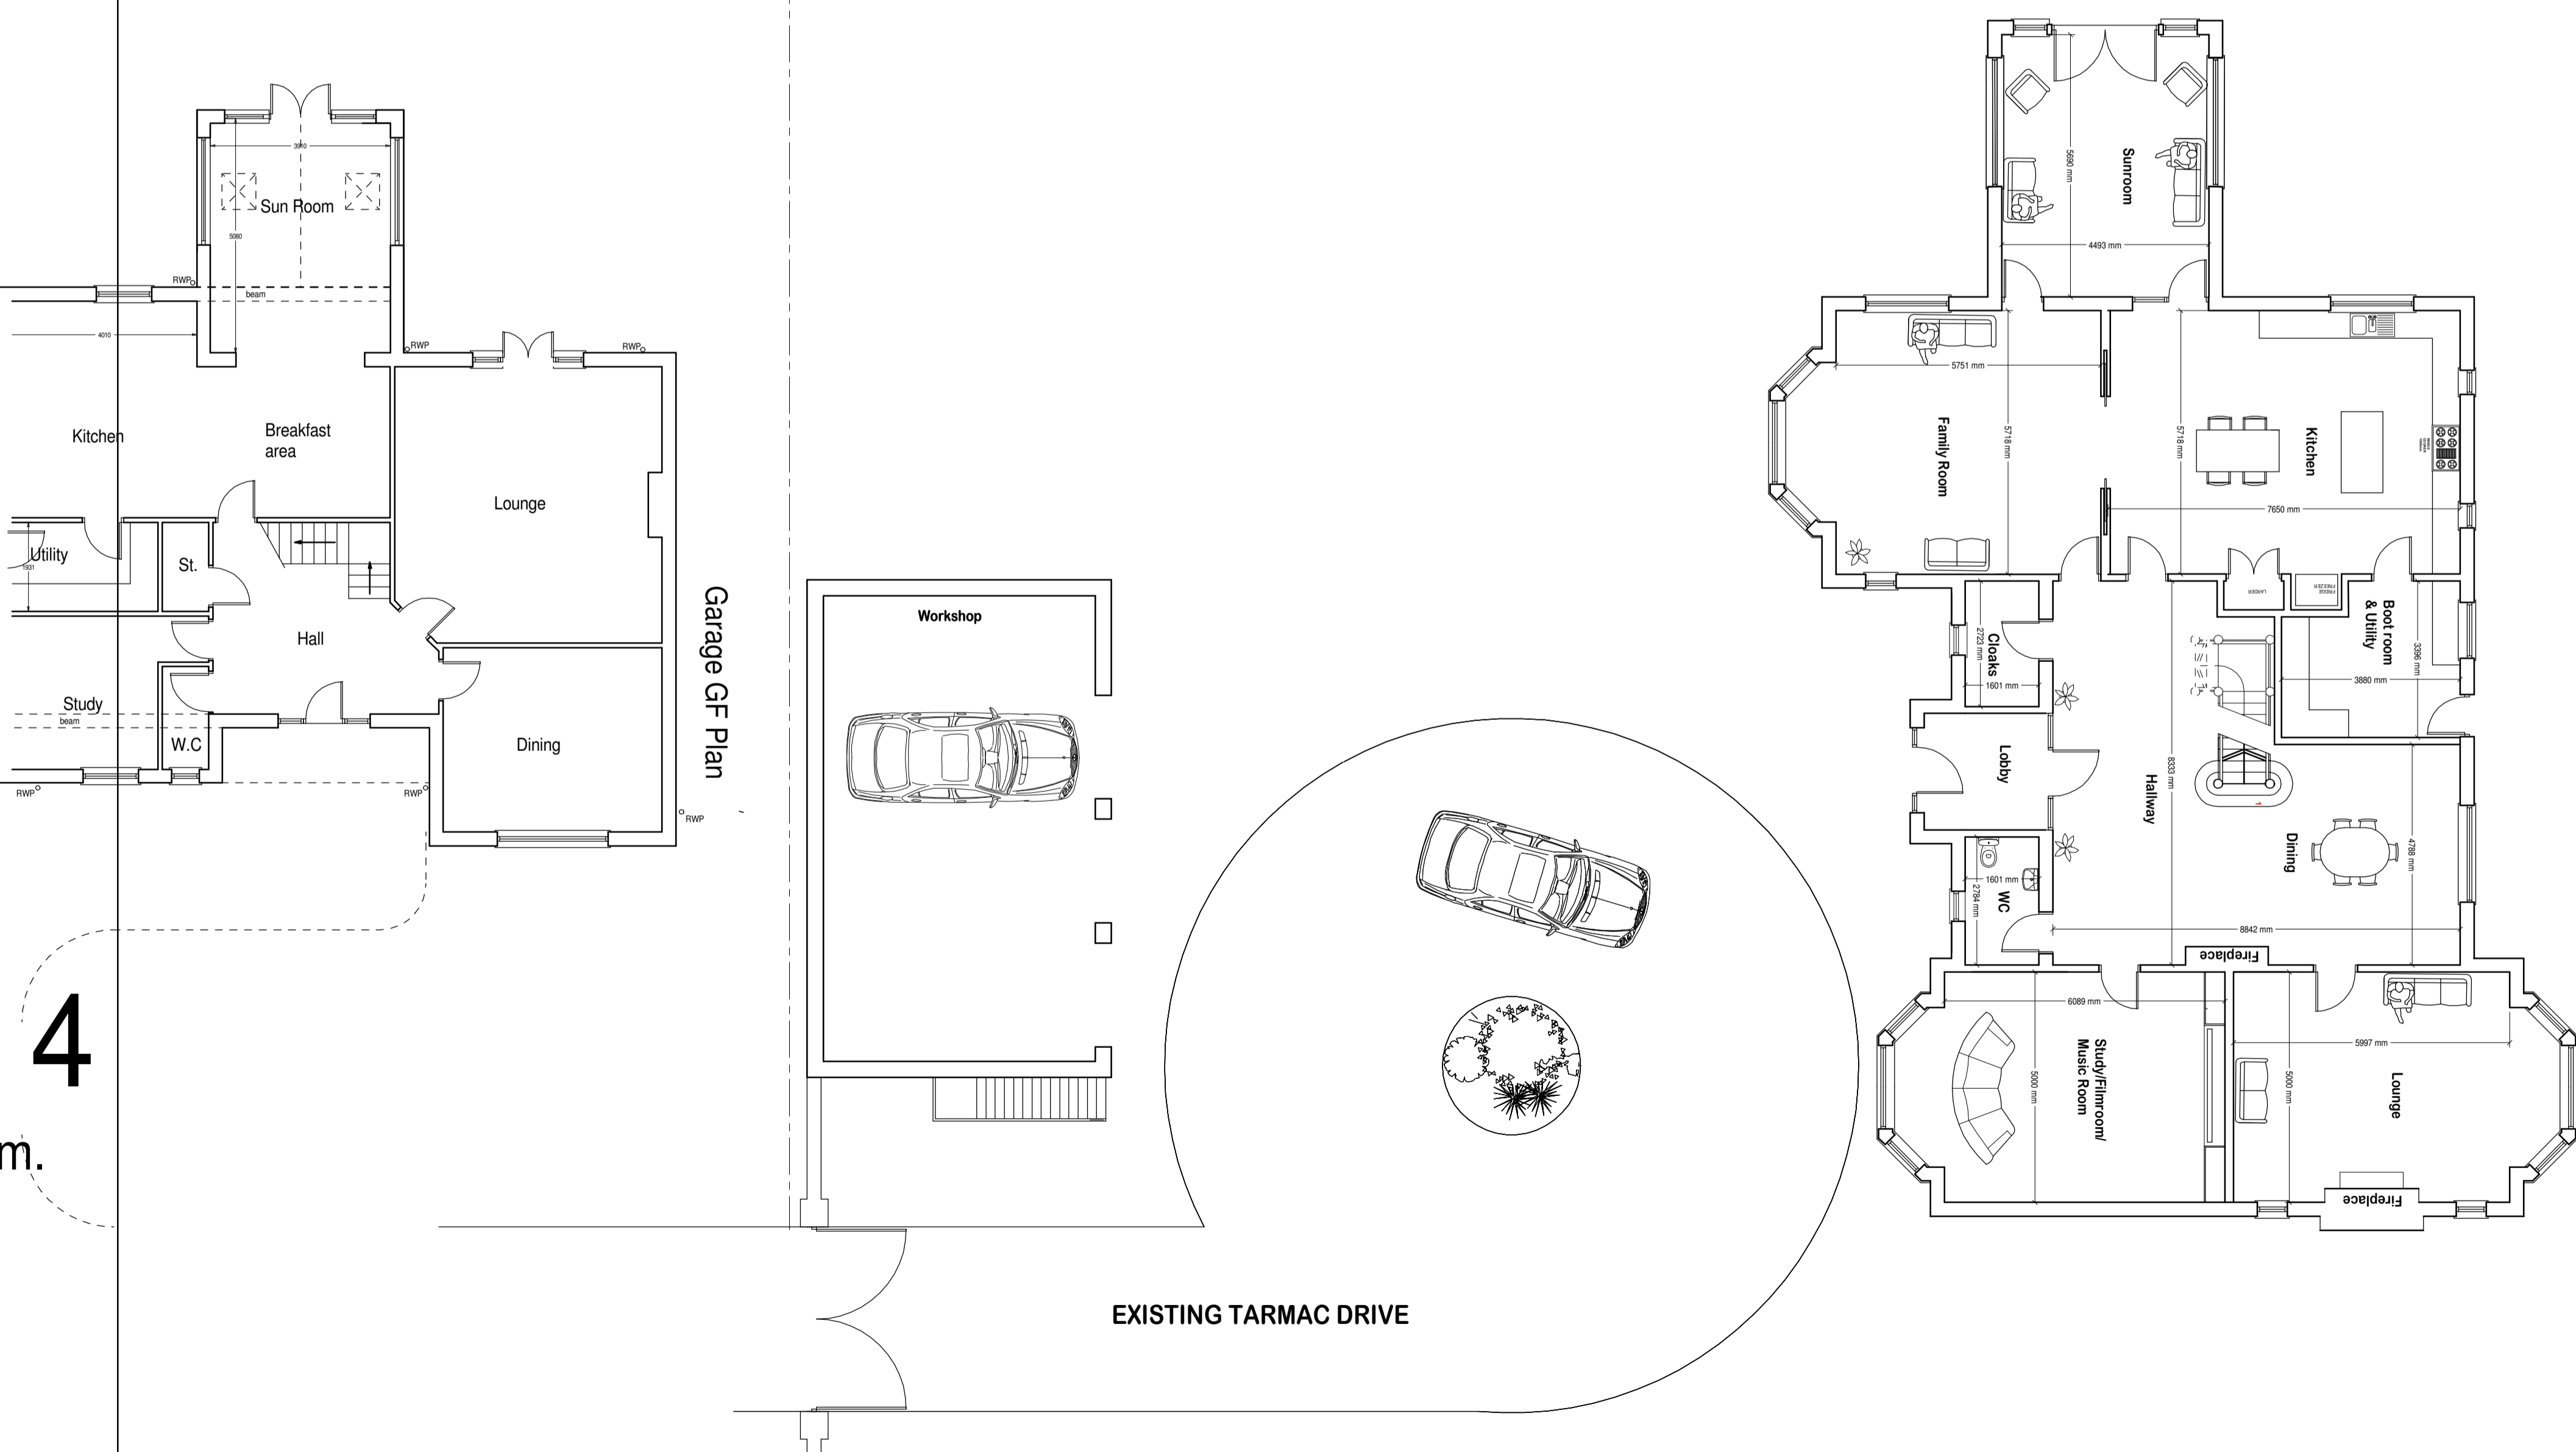

F	01.06.2010	REVISED TO CLIENT COMMENTS
E	16.04.2010	REVISED TO CLIENT COMMENTS
D	01.03.2010	REVISED TO CLIENT COMMENTS

C	16.02.2010	REVISED TO CLIENT COMMENTS
b	05.02.2010	REVISED TO CLIENT COMMENTS
A	01.11.07	REVISED TO CLIENT COMMENTS

Rev.	Date	Revision Notes
------	------	----------------

DO NOT SCALE - ALL DIMENSIONS TO BE VERIFIED ON SITE

© **NA**

Tel: 0191-4203900 Fax: 0191-4203349 Email: admin@nicholsonna.co.uk
 Bishops Court, Rectory Lane, Whickham, Newcastle upon Tyne, NE16 4PA
 www.nicholsonna.co.uk

Client Mr Tim Anderson		
Project Proposed Housing Development		
Address Hayworth Croft Medburn		
Scales 1:100	Date OCT 2007	CAD File 13670-50

Drawing Title PLOT 5 - SITE/GROUND FLR PLAN	
Drawing No. 13670-51	Rev. no. F

4
m.